


Floor Plan


Bedroom Legend

Number	Item
P2	Bedroom Wall Paint
P3	Bedroom Wallpaper
F3	Bedroom Floor
L2	Bedroom Lighting
L3	Bedroom Lighting
L4	Bedroom Lighting
T1	Bedroom Rug
T2	Bedroom Bedding
W1	Bedroom Window Treatment
BF2	Bedroom Bed
BF3	Bedroom Nightstands
BF4	Bedroom Chair
BF5	Bedroom Dresser
BF6	Bedroom Table

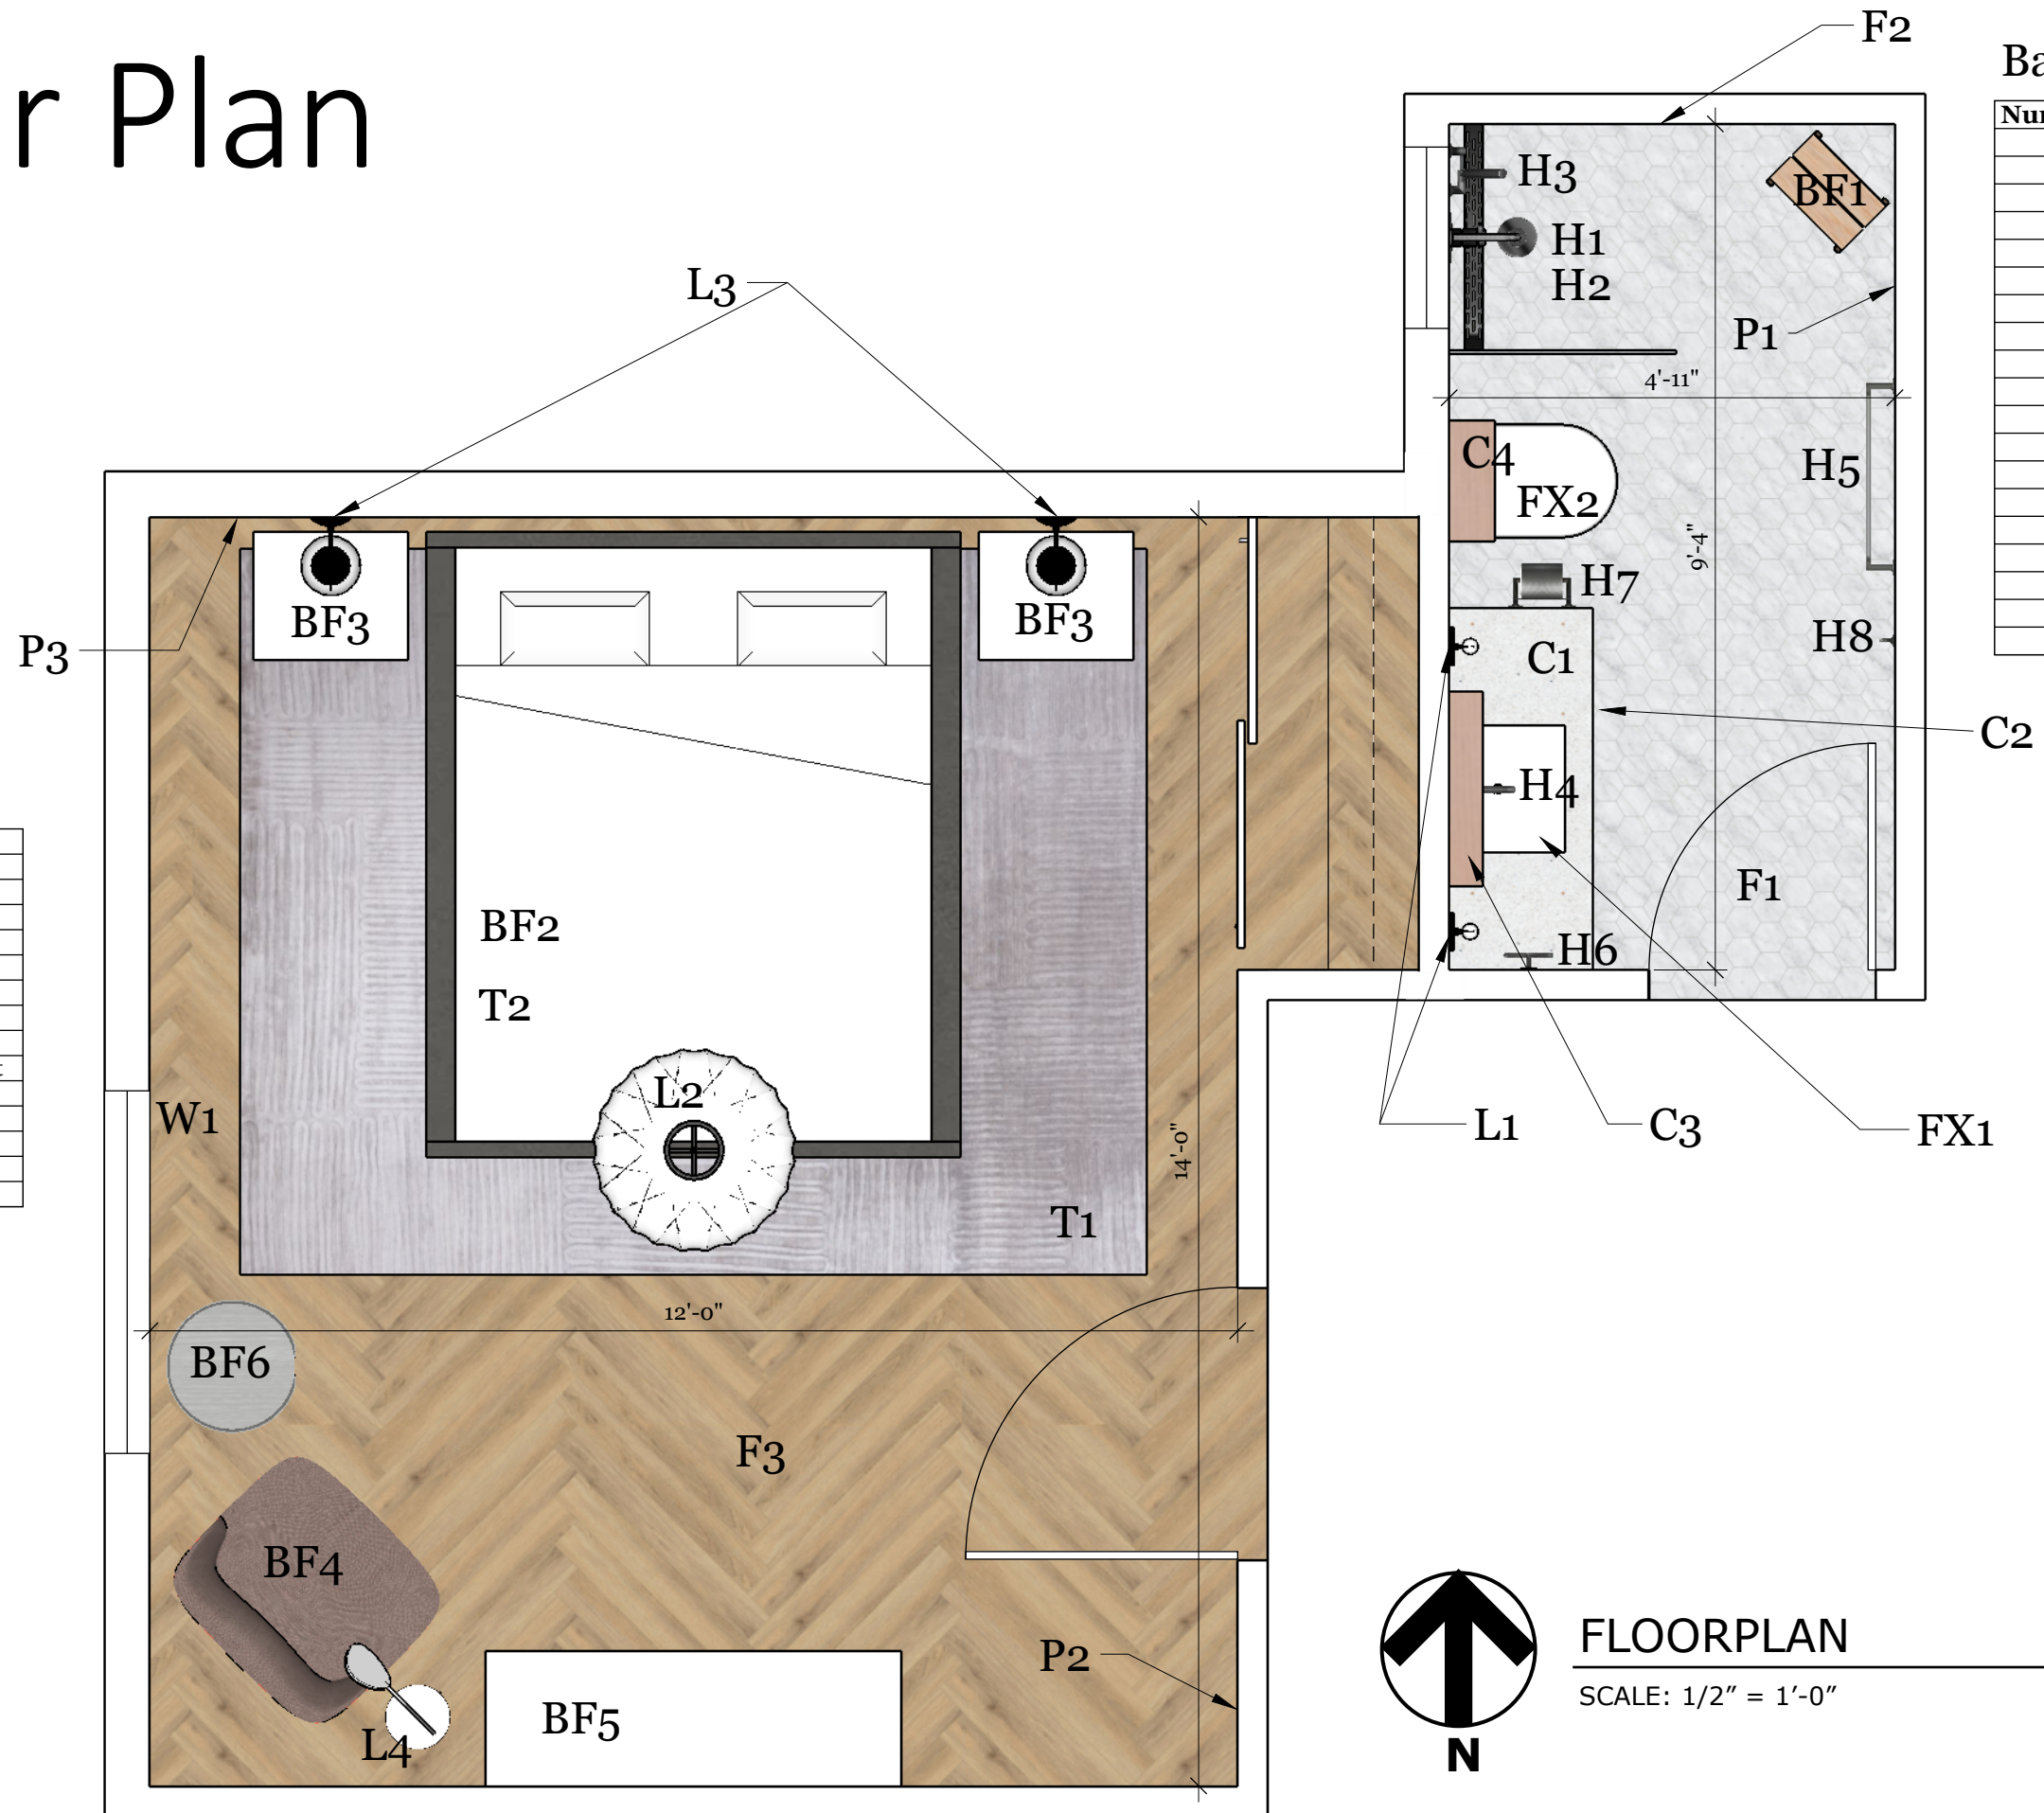

Bathroom Legend


Number	Item
P1	Bathroom Wall Paint
F1	Bathroom Floor Tile
F2	Bathroom Shower Wall Tile
L1	Bathroom Lighting
H1	Bathroom Shower Head
H2	Bathroom Shower Trim
H3	Bathroom Shower Hand Shower
H4	Bathroom Lavatory Faucet
H5	Bathroom Towel Bar
H6	Bathroom Towel Ring
H7	Bathroom Toilet Paper Holder
H8	Bathroom Robe Hook
C1	Bathroom Countertop
C2	Bathroom Vanity
C3	Bathroom Medicine Cabinet
C4	Bathroom Floating Shelves
FX1	Bathroom Lavatory
FX2	Bathroom Toilet
BF1	Bathroom Stool

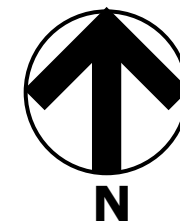

FLOORPLAN

SCALE: 1/2" = 1'-0"


Bedroom Materials

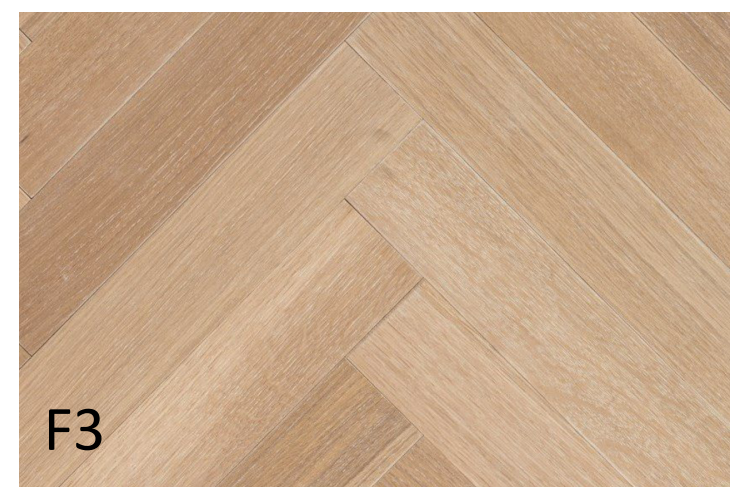


Bathroom Materials



H1

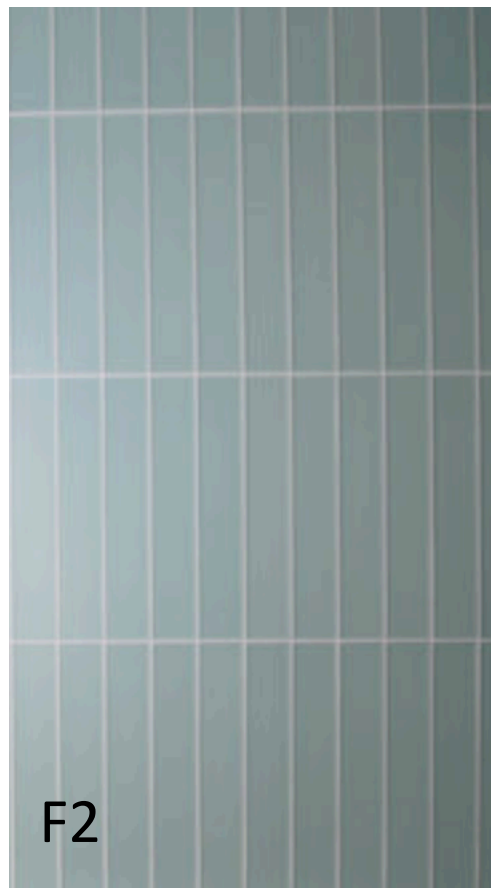

F2

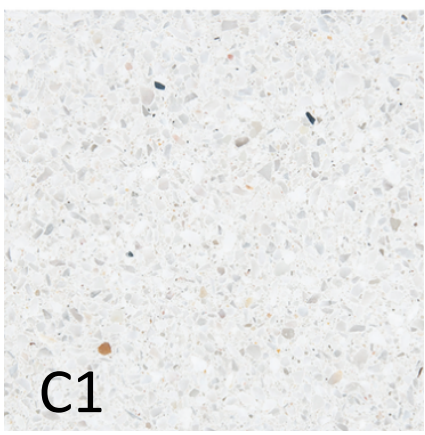

C1



L1



C3



H2



H3




C2




FX1



H4

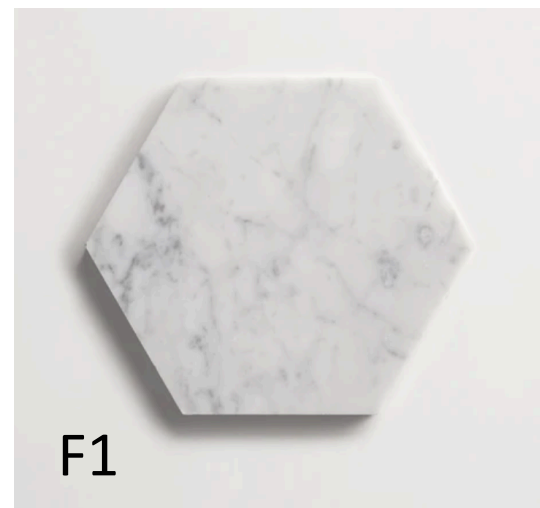


F1

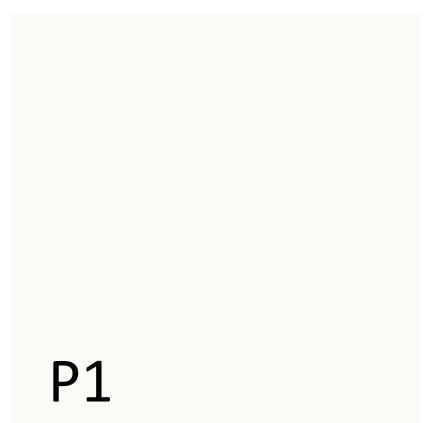


P1



BF1

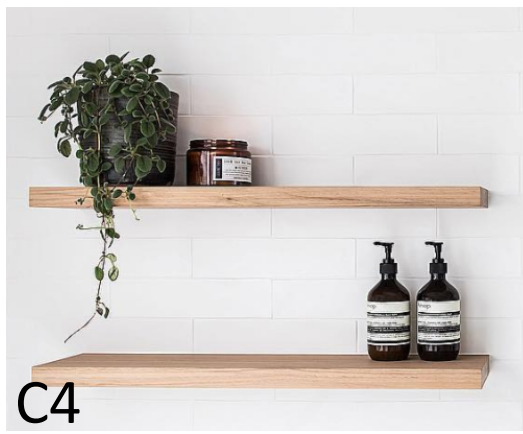

C4

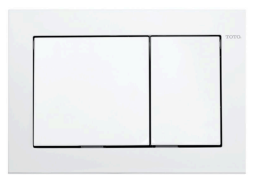

FX2

Specification Sheet

Materials Specification Sheet Information				
Legend	Name of Area/Material	Manufacturer/Source	Product Name/Number	Color/Pattern/Style/Fiber Content
Paint and Wallpaper				
P1	Bathroom Walls - Paint	Dunn Edwards	Spartawall Interior Acrylic Paint - DEW383 RL#020	Color: Cool December Finish: Low Sheen Acrylic Paint Very low odor/ultra-low VOC content
P2	Bedroom Walls - Paint	Dunn Edwards	Spartawall Interior Acrylic Paint - DEW381 RL#010	Color: Droplets Finish: Eggshell Acrylic Paint Very low odor/ultra-low VOC content
P3	Bedroom Wall - Wallpaper	Calico Wallpaper	Singing Sand Collection -Mesa	FSC Certified and PVC Free Eco-Friendly Printable Substrate (non-vinyl composition) Manufactured carbon neutral using 100% renewable electricity
Flooring and Tile				
F1	Bathroom Floor - Carrara Marble Tile	Cle Tile	Cle Basics Carrara Hex 5"x5-3/4"x3/8"	Honed White Marble with Delicate Gray Veining
F2	Bathroom Shower Walls - Glass Tile	Fireclay Tile	Glass - Field (2 x 12)	Great Blue Heron Matte Glass, Vertical Straight Set Pattern
F3	Bedroom Floor - White Oak	Carlisle Wide Plank Floors	Manhattan Herringbone Collection - Lenox Hill Herringbone	Rift and Quartersawn White Oak Engineered Structure 4" Width Eased Edge and Ends 5/8" Tongue and Groove Edge
Cabinetry and Countertops				
C1	Bathroom Vanity Countertop - Terrazzo	Concrete Collaborative	Venice Terrazzo Rectangle	Alabaster Xsmall Marble Chip
C2	Bathroom Vanity - White Oak	Retrograde Furniture	Olson American White Oak Bathroom Vanity	Solid American White Oak, Raw Finish
C3	Bathroom Medicine Cabinet - Mirror Glass and Teak Wood	Signature Hardware	Bastian Teak Framed Single Door Medicine Cabinet	Teak wood, Mirror glass
C4	Bathroom Floating Shelves - White Oak	Semihandmade	Oak Floating Shelf	White Oak
Fixtures				
FX1	Bathroom Sink - Vitreous China	Kohler	Verticyl Rectangle Undermount Bathroom Sink - K-2882-0	Color: White
FX2	Bathroom Toilet - Vitreous China	Toto	MH Wall-Hung Dual Flush Toilet - CT437FG#01	Color: Cotton Wall-hung toilet style

Specification Sheet

Hardware				
H1	Bathroom Hardware - Brass	Brizo	Odin Tempassure Shower Head - T60275-BL	Matte Black Finish
H2	Bathroom Hardware - Brass	Brizo	Odin TempAssure Thermostatic Valve with Integrated Diverter Trim - T75575-BL	Matte Black Finish
H3	Bathroom Hardware - Brass	Brizo	Odin Wall-Mount Hand Shower - 88875-BL	Matte Black Finish
H4	Bathroom Hardware - Brass	Brizo	Odin Two Handle Wall-Mount Lavatory Faucet - 65875LF-BL	Matte Black Finish
H5	Bathroom Hardware - Brass	Brizo	Odin 24" Towel Bar - 692475-BL	Matte Black Finish
H6	Bathroom Hardware - Brass	Brizo	Odin Towel Ring - 694675-BL	Matte Black Finish
H7	Bathroom Hardware - Brass	Brizo	Odin Tissue Holder - 695075-BL	Matte Black Finish
H8	Bathroom Hardware - Brass	Brizo	Odin Single Robe Hook - 693575-BL	Matte Black Finish
Lighting				
L1	Bathroom Lighting - Brass and Steel	Dutton Brown	Color Scepter Sconce 10"	Color and Finish: Black with Satin finish
L2	Bedroom Ceiling Pendant - Plastic Polymer, Brushed Nickel	Herman Miller - Nelson	Nelson Saucer Crisscross Bubble Pendant - H763CCMBNS	Color: White Materials: Plastic Polymer Lamp, Brushed Nickel Trim
L3	Bedroom Sconce - Clay and Brass	Cedar and Moss	Terra Sconce in Bone and Brass	Shade: Unglazed clay with matte finish Metal finish: Solid brass
L4	Bedroom Floor Lamp - Powder Coated Aluminum	Muuto	Leaf Floor Lamp - 14316	Color: Grey Dimmable LED
Furniture				
BF1	Bathroom Furniture - Hinoki Wood	The Kochi Hinoki Workshop	Hinoki Wood Bath Stool	Natural Locally Sourced Hinoki Wood
BF2	Bedroom Bed	Room and Board	Ella Queen Bed	Upholstery Color: Vance Grey Fabric Content: 90% Cotton, 10% Polyester Crocking: dry 4.5, wet 4 Colorfastness: 4 Abrasion: 100,000 Wyzenbeek double rubs Legs: Taper leg in Brushed Gold
BF3	Bedroom Nightstand	West Elm	Quinn Wood Nightstand - White/Antique Bronze	Frame: Solid Mahogany Wood Drawer Fronts: Fluted Rubberwood Sides: Engineered Wood in a Water Based White Finish Hardware and Legs: Antique Bronze finish

Specification Sheet

BF4	Bedroom Chair - Wool, Powder Coated Steel	Muuto	Oslo Lounge Chair - 14841-LIGY_551	Upholstry Color: Fiord 551 Upholstry Material: 92% Pure Wool, 8% Nylon Base Material: Powder Coated Steel
BF5	Bedroom Dresser	Blu Dot	Clad 6 Drawer Dresser	Color: Hickory/White Solid Wood Drawer Fronts Powder-Coated Steel Outer Case with Wood Interior Powder-Coated Steel Legs with Nylon Foot Glides Unfinished Wood back
BF6	Bedroom Side Table - Oak	Muuto	Round Coffee Table - Small - 10062	Lacquered Oak
Window Treatments				
W1	Bedroom Window Curtain	CB2	Dos White and Natural Two-Tone Curtain Panel	White and Natural Material: 100% linen Rod pocket construction
Textiles and Rugs				
T1	Bedroom Area Rug	Stark Carpet	Milly Chrome -not-133663c - RUGNOT 133663C09	Color: Black/Grey Fiber Content: 100% Silk Size: 8'x10'
T2	Bedroom Bedding - Linen	Brooklinen	Linen Hardcore Sheet Bundle	Color: White Fiber Content: 100% Linen from Belgain and French Flax, OEKO-TEX Certified